


X1 X2 X3 X4 X5 X6 X7 X8 X9 X10 X11 X12 X13 X14 X15 X16 X17 X18 X19 X20 X21 X22

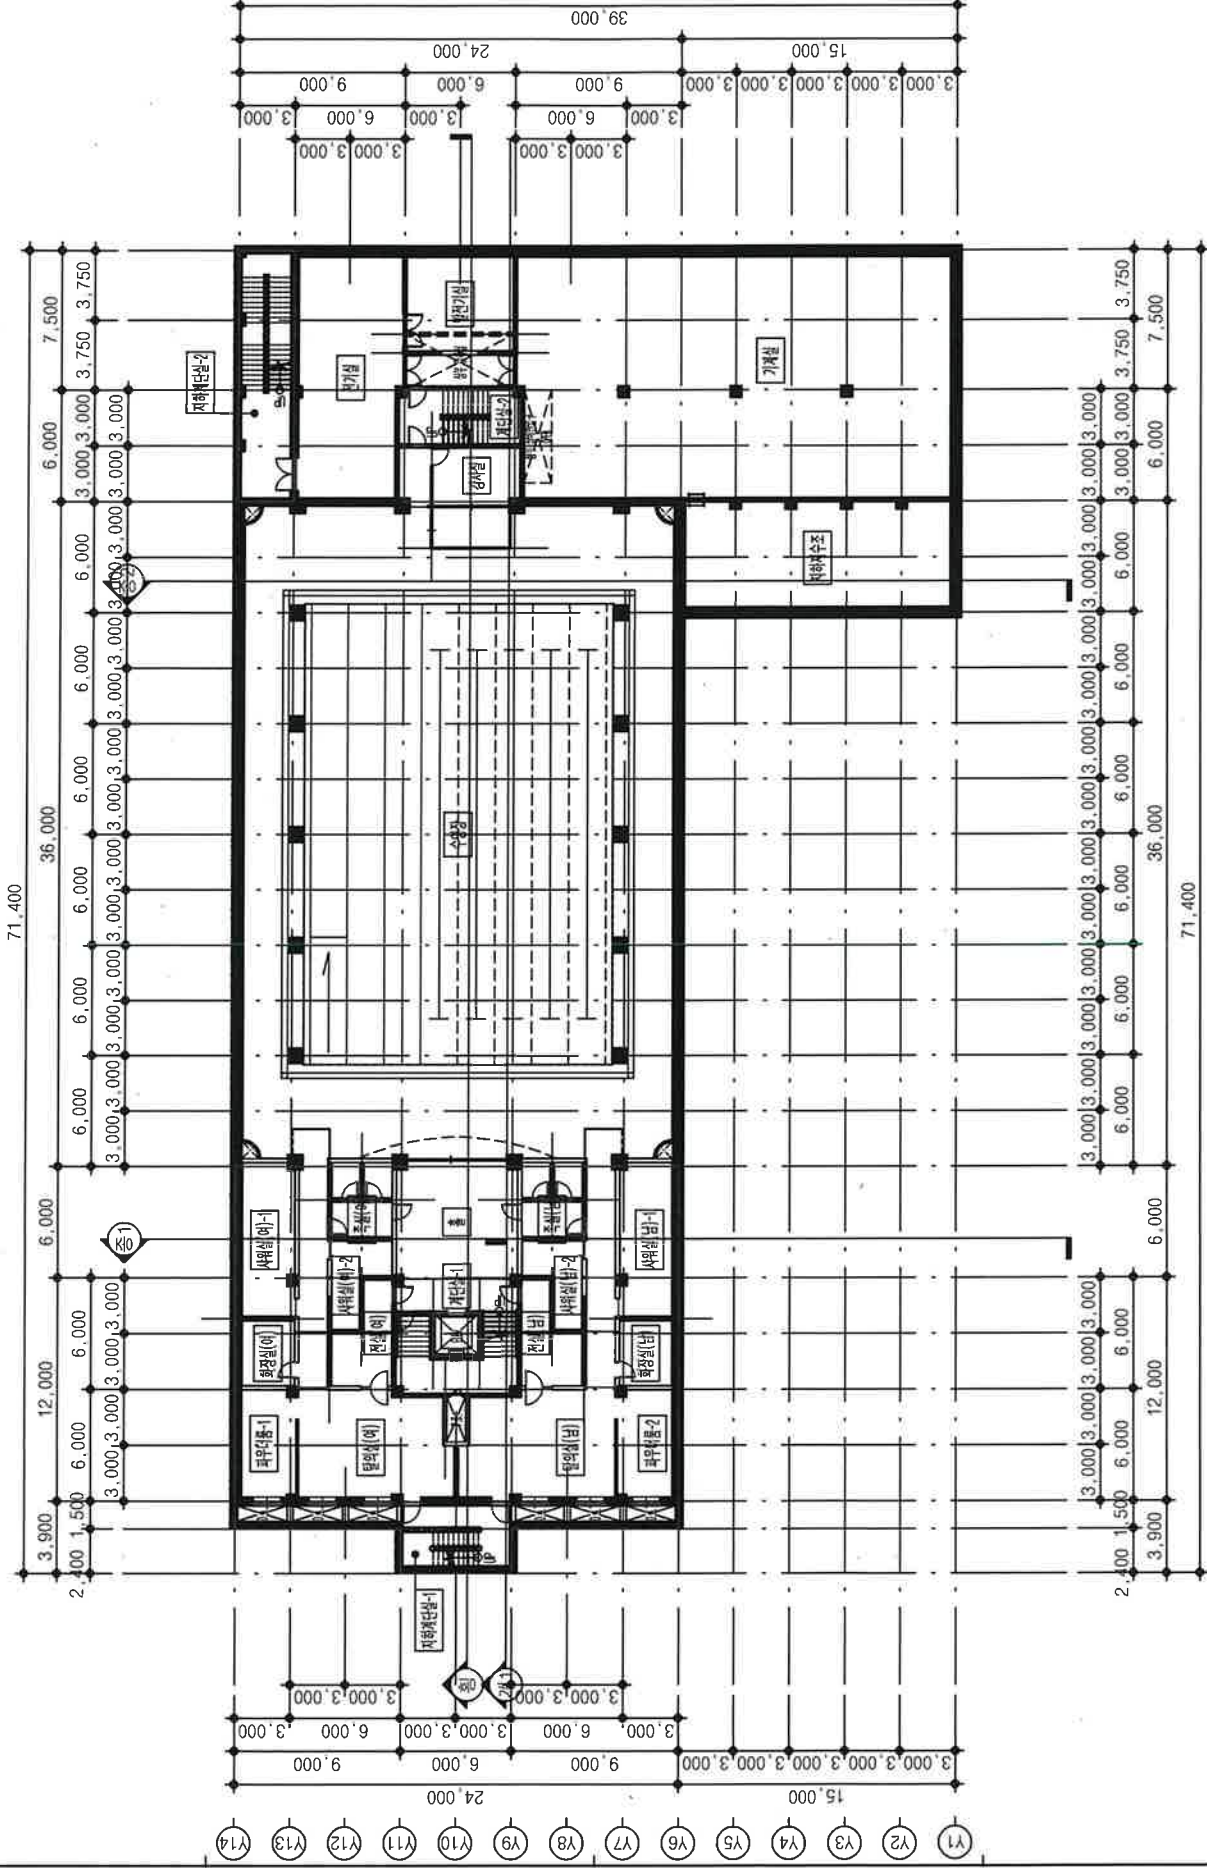

지하 2층 평면도

SCALE : A1 : 1/150
A3 : 1/300


원주시근로자종합복지관

원주시근로자종합복지관

지하 1층 평면도

SCALE : A1 : 1 / 150
A3 : 1 / 300


1
A 001

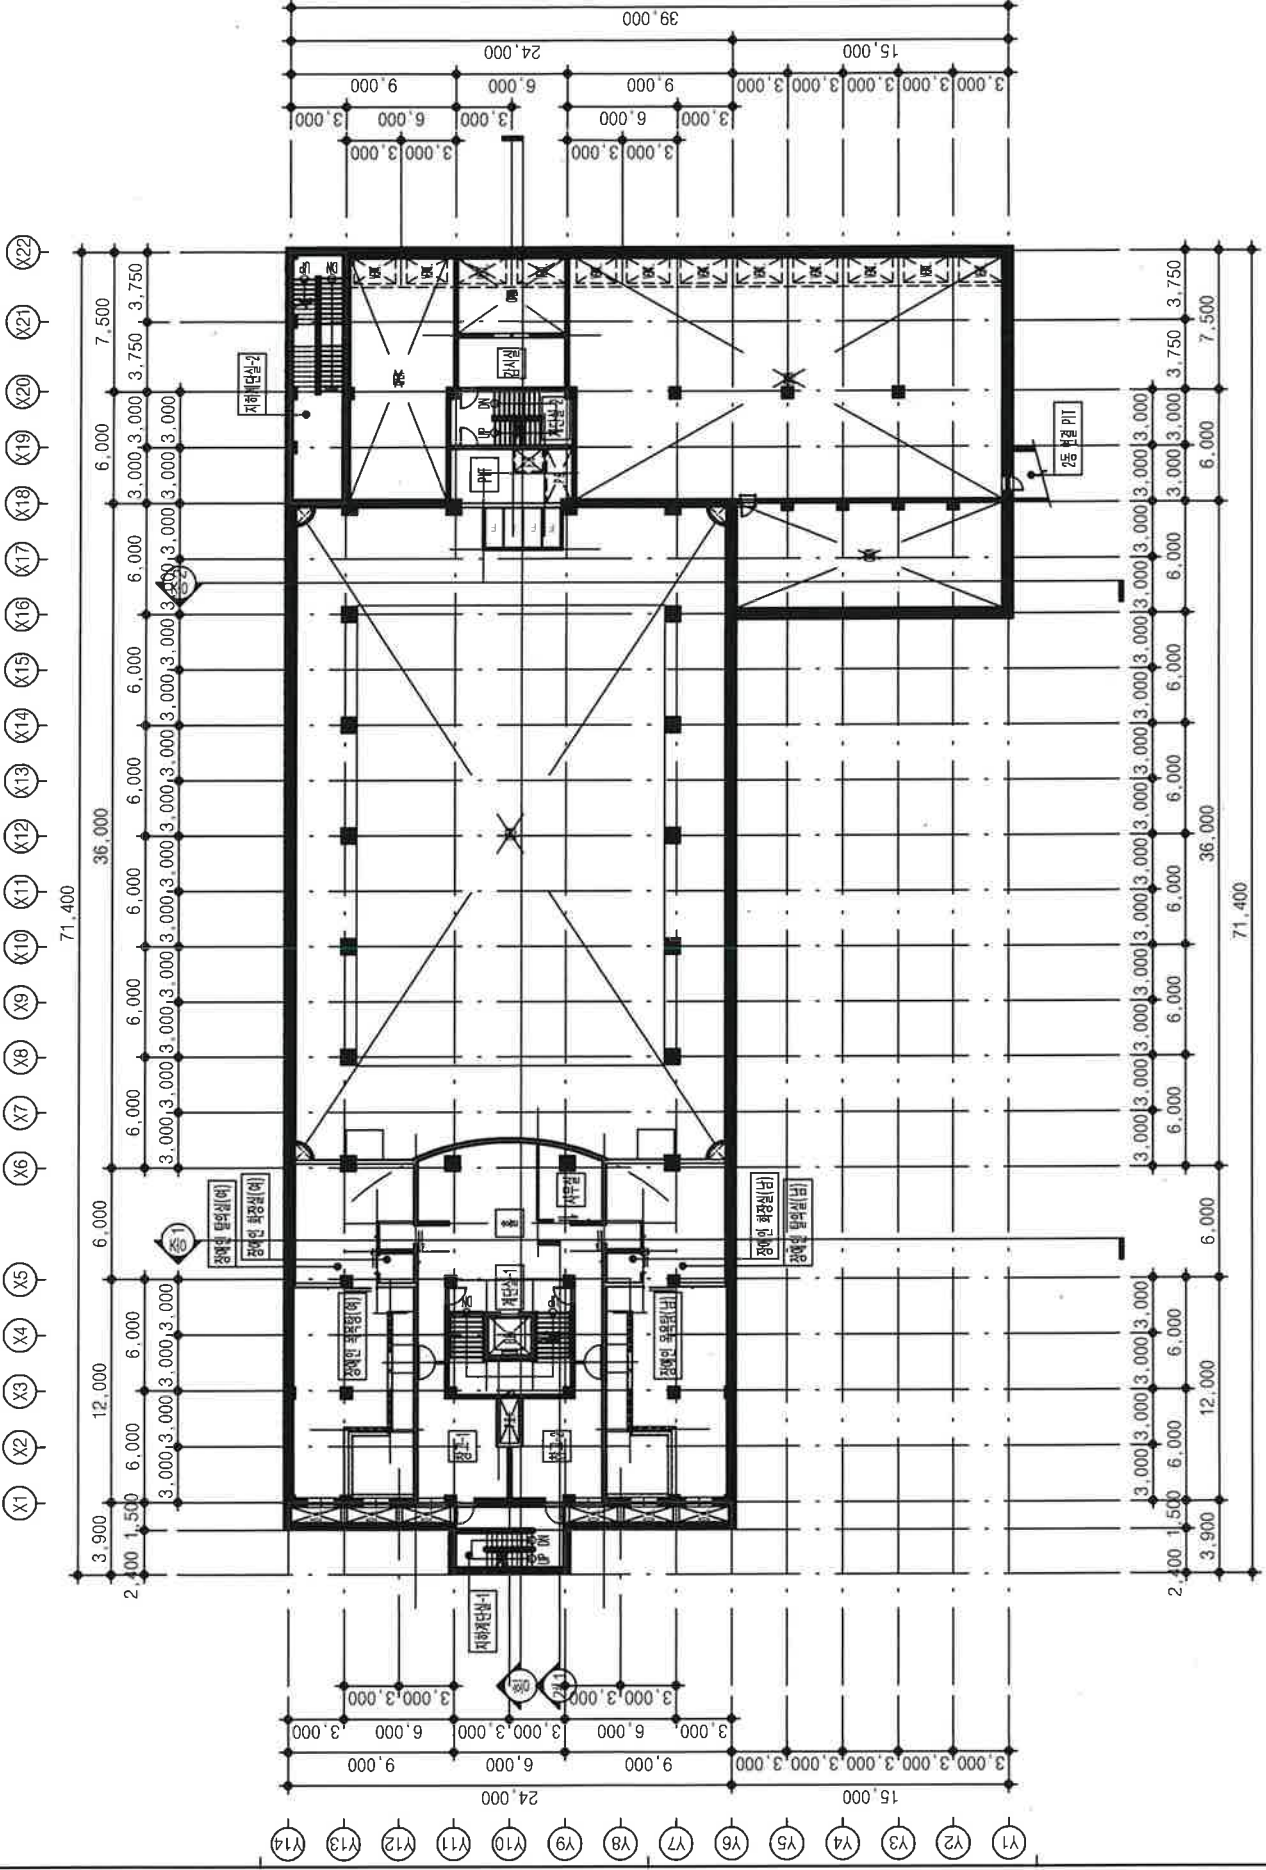



원주시근로자종합복지관


지상 1층 평면도

SCALE : A1 : 1 / 150
A3 : 1 / 300

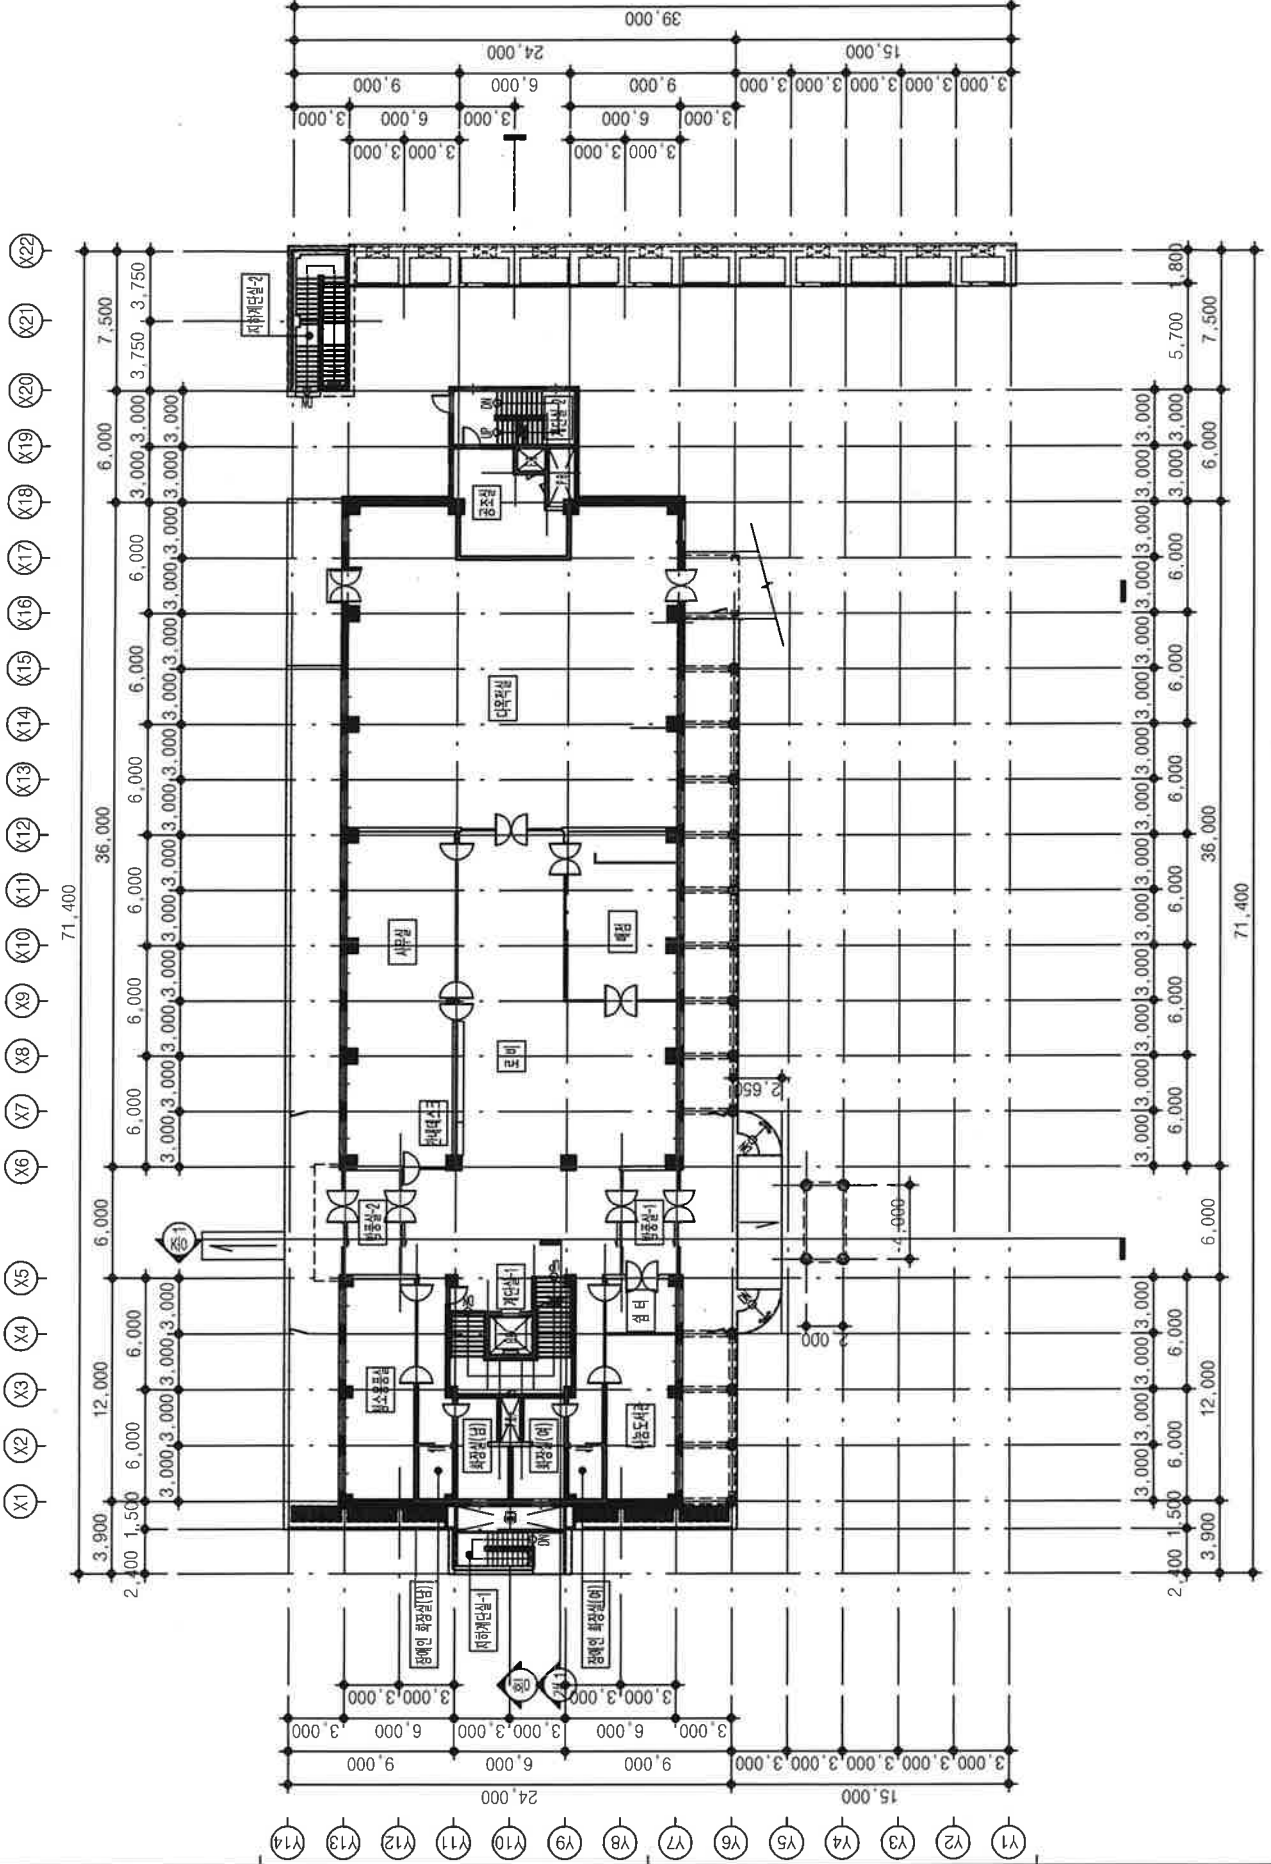

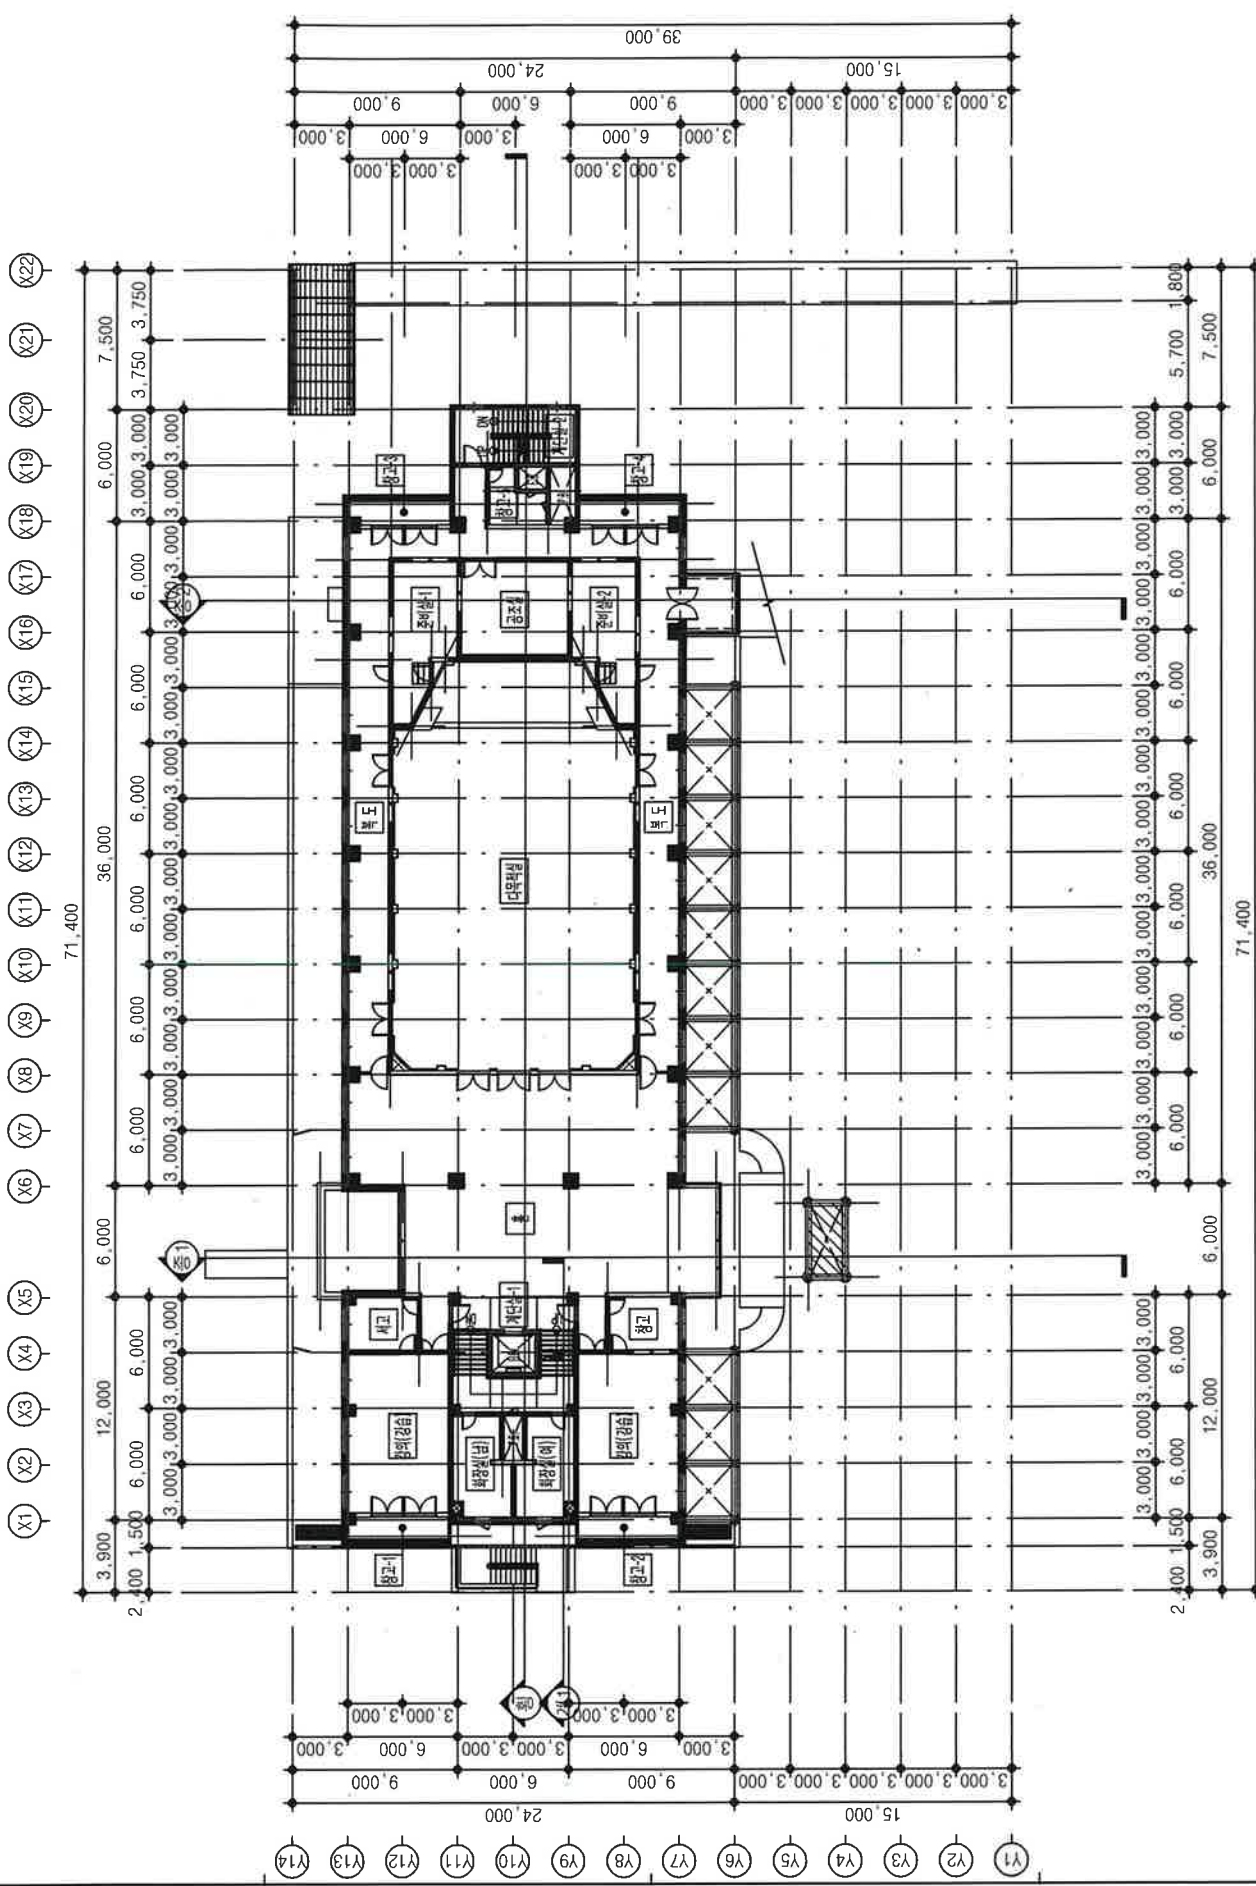

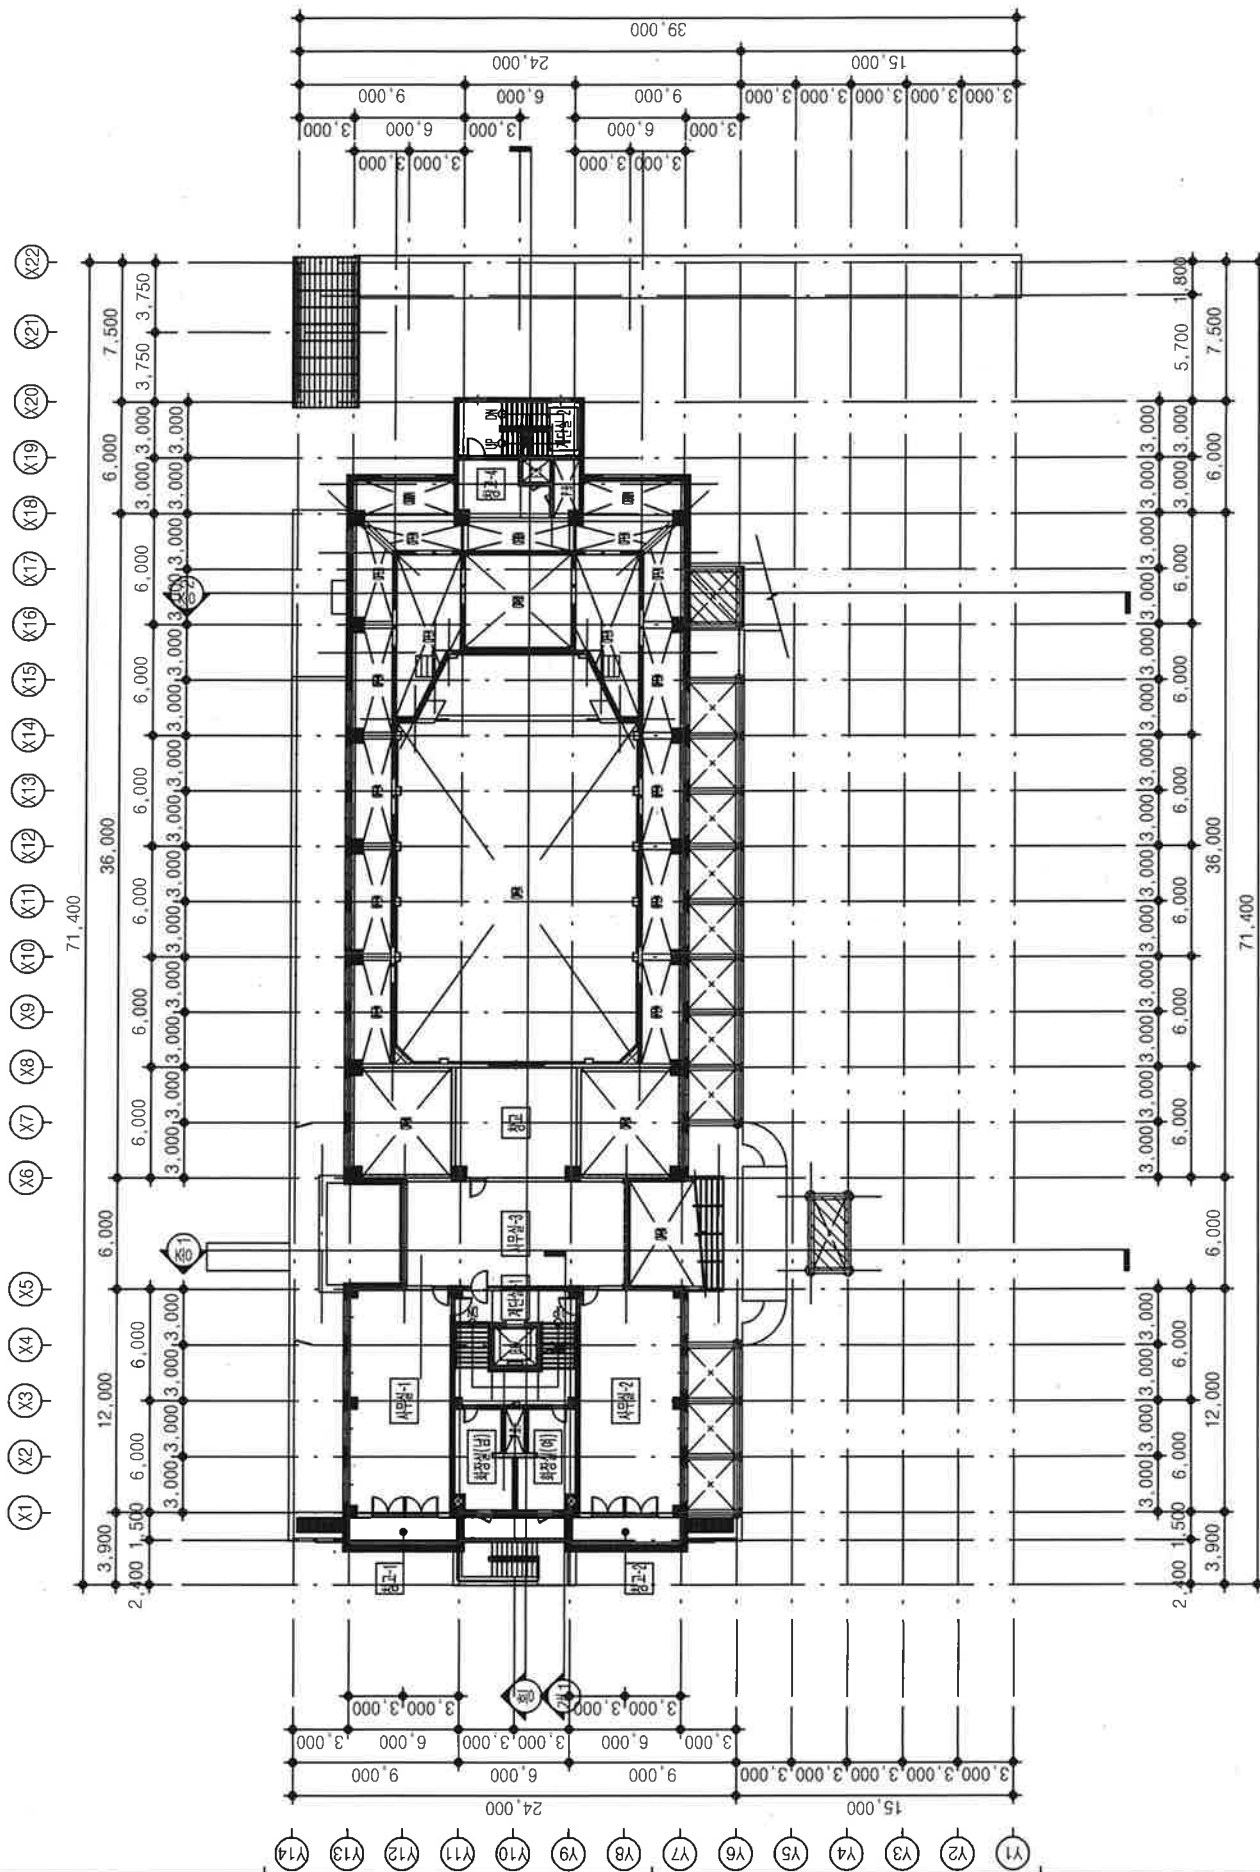

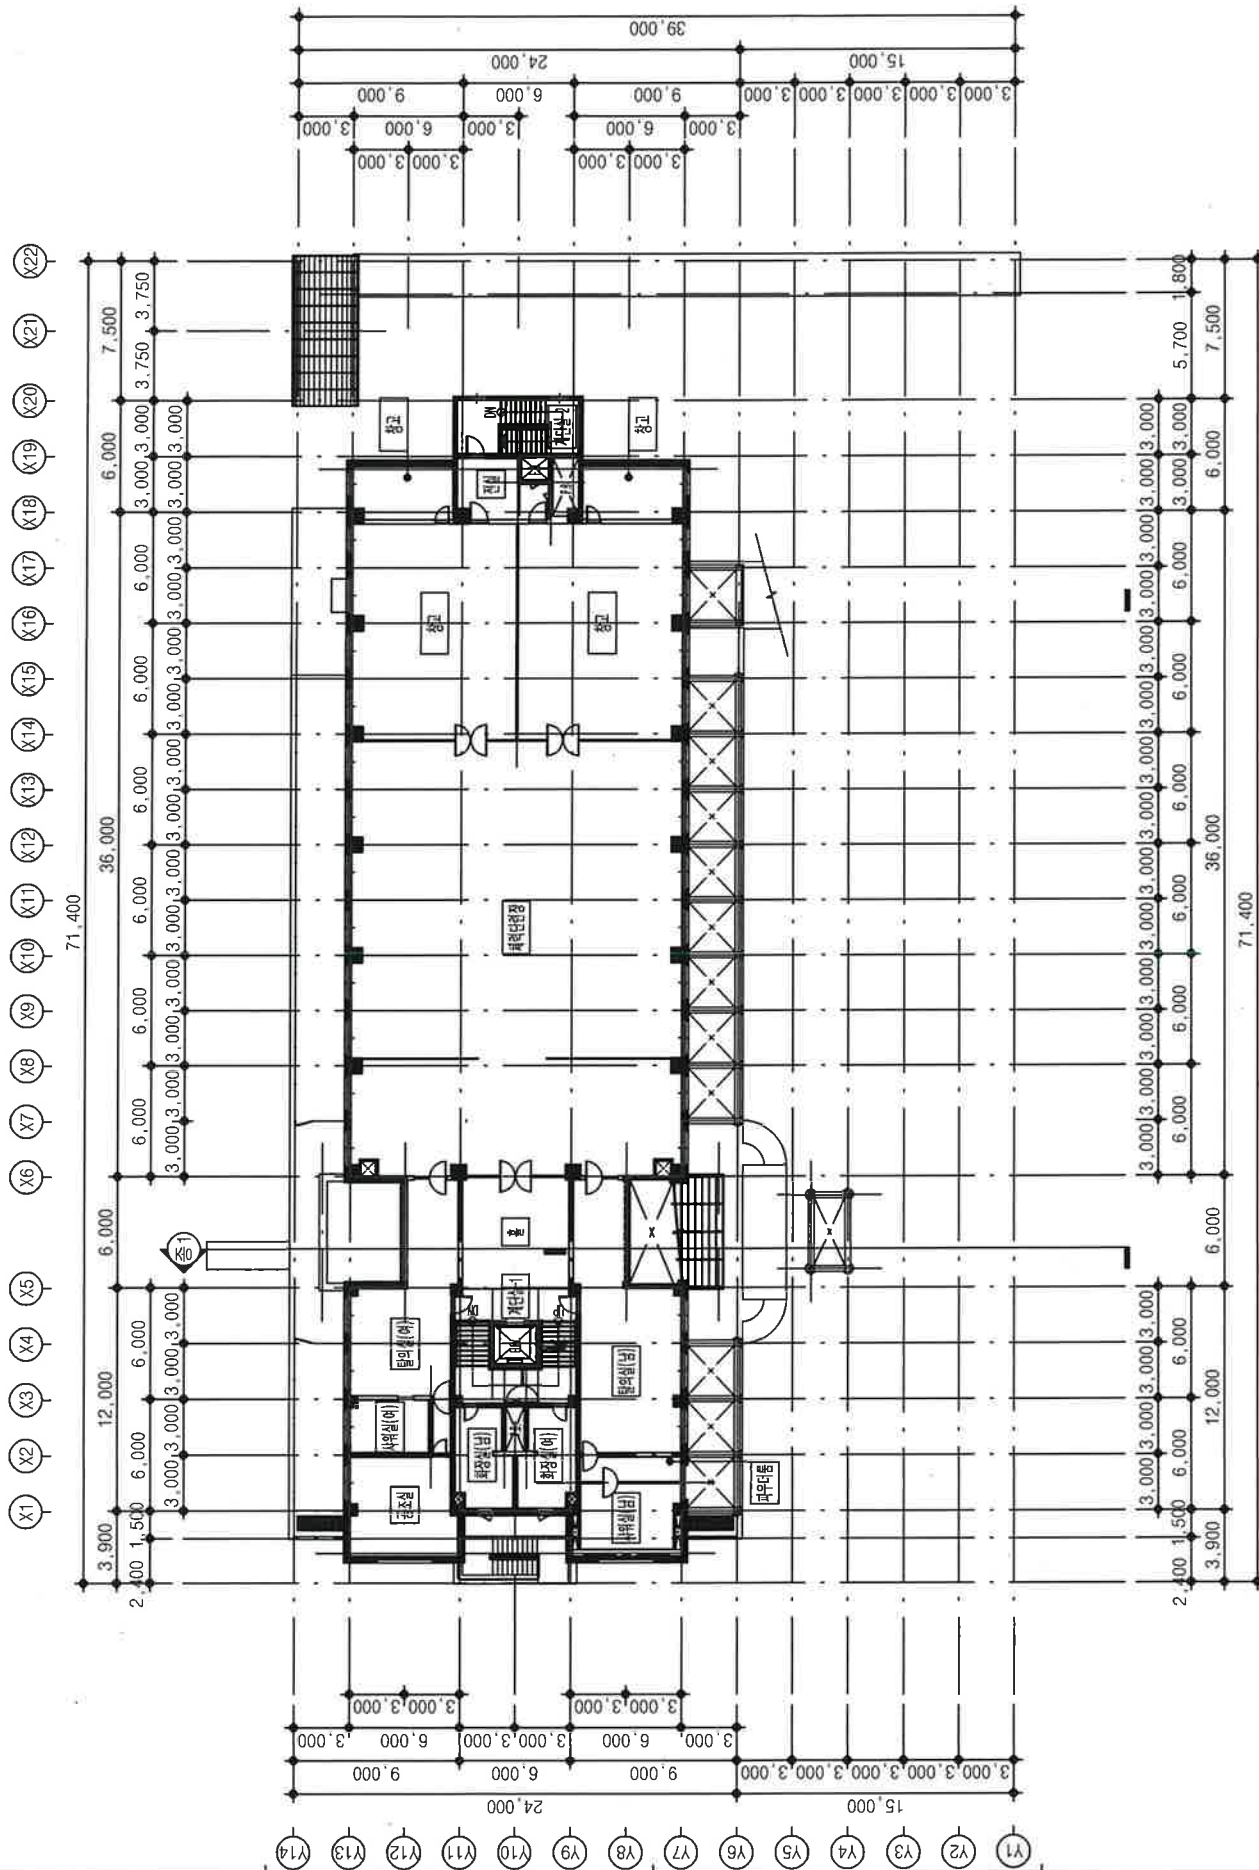

SCALE : A1 : 1 / 150
A3 : 1 / 300

원주시근로자종합복지관

